


Rev Date.

Revision.

Drawn.

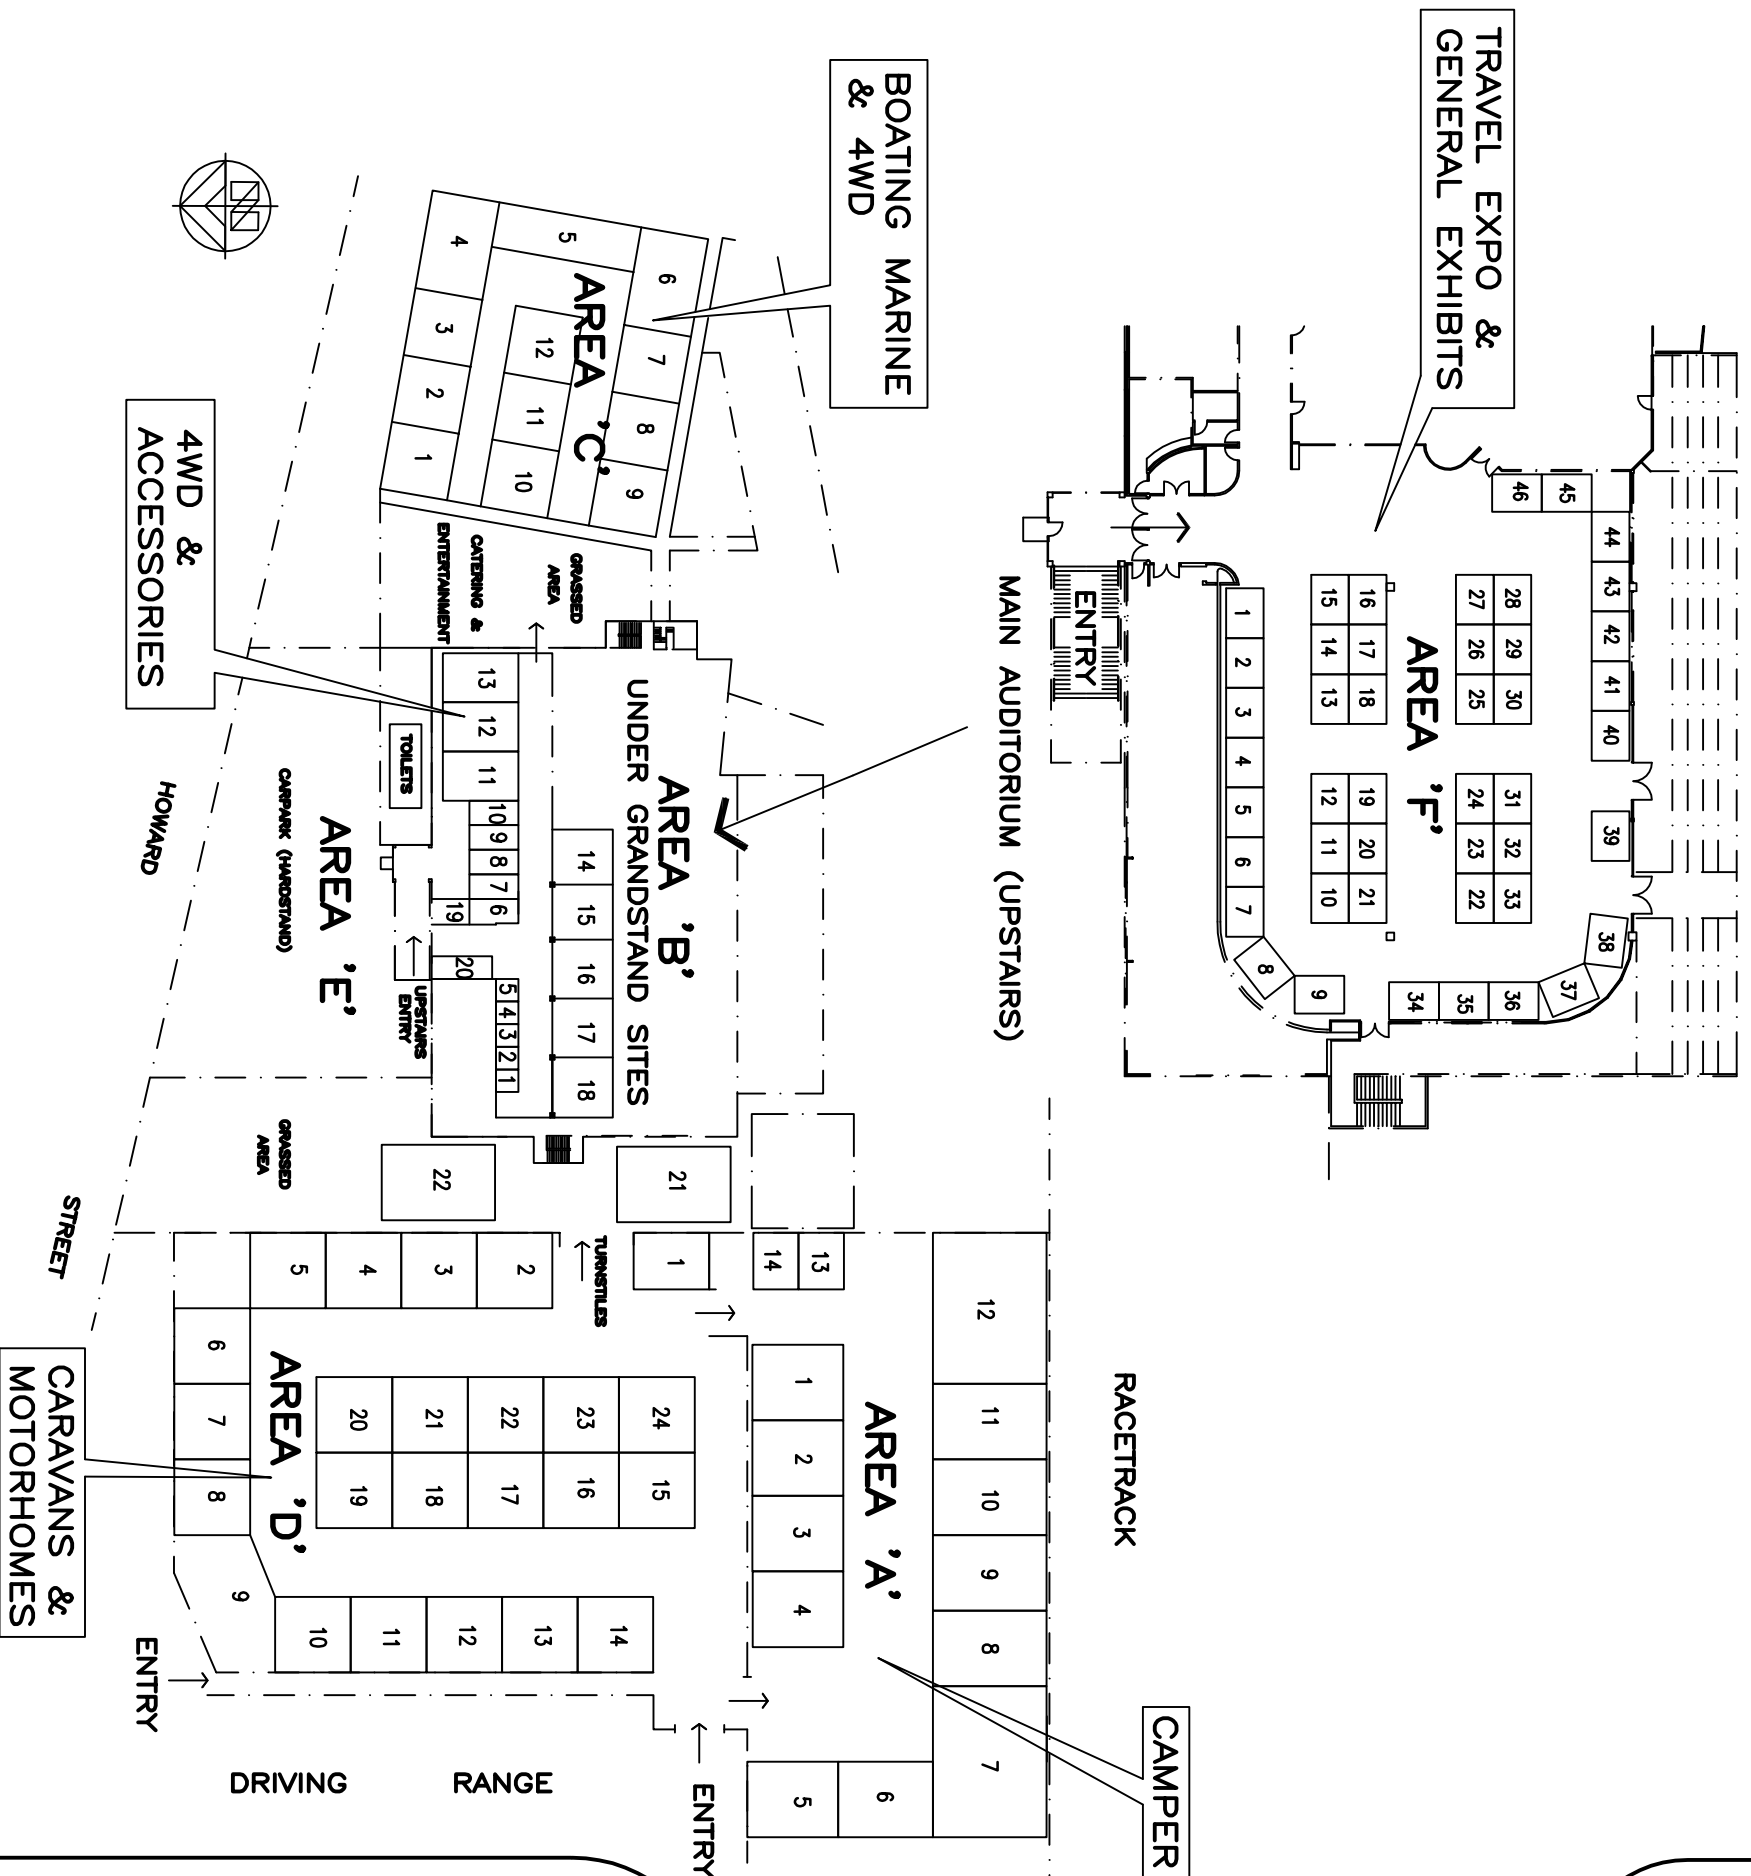

**AREA 'A' SITES**

- A1-A6 = 10m x 12m
- A7 = 15m x 20m
- A8-A11 = 10m x 15m
- A12 = 15m x 20m
- A13-14 = 7.5m x 6m

**AREA 'B' SITES**

- B1-B5 = 3m x 3m
- B6-B10,B19 = 3m x 6m
- B11-B13 = 6m x 10m
- B14-B18 = 7m x 8m
- B20 = 8m x 3m
- B21-B22 = 10m x 15m

**AREA 'C' SITES**

- C1-C3 = 9m x 9m
- C4 & C6 = 13m x 9m
- C5 = 18m x 6m
- C7-C12 = 9m x 9m

**AREA 'D' SITES**

- D1 = 10m x 7.5m
- D2-D8 = 10m x 10m
- D9 = 10m x 18m
- D10-D24 = 10m x 10m

**AREA 'E' SITE**

HARDSTAND = 1500m<sup>2</sup> APPROX.  
 GRASSED = 1000m<sup>2</sup> APPROX.

**AREA 'F' SITES**

- F1-F46 = 3.3m x 2.5m

# GRIMMO PROMOTIONS

'the event organisers'

Phone: (02) 6653 3093 Fax: (02) 6658 3946

Event: 4WD CARAVAN CAMPING & BOAT SHOW

Location: 19-20 JUNE, 2010

Title:

COFFS HARBOUR RACECOURSE

Site: SITE LAYOUT

Scale: 1:1000 @ A3 Date: Feb 2010

Drawn: W.D.W. CAD File: grimmo116.dwg

Drawing No.: Rev.:

0199.01



2010